

Landscape Architect:



7722 Big Bend Blvd  
St. Louis, MO 63119  
314.644.6703

Civil Engineer  
**Hauser & Ebbitt**  
421 S. 18th St., STE. 400  
St. Louis, MO 63103  
314.537.4321

Geotechnical Engineer  
**Palmerston & Parrish, Inc.**  
4188 W. Kearney  
Springfield, MO 65803  
417.854.6204

Irregular Consultant  
**Landtech Design**  
8420 Zimerville Rd  
Indianapolis, IN 46268  
314.541.2778

FOR BIDDING PURPOSE ONLY  
NOT FOR CONSTRUCTION

Missouri Licensed  
Landscape Architect  
MO # LA-2009014769



SWT Design, Inc.  
Missouri State Certificate of  
Authority #0209020304

KEY PLAN



Issuances	No.	Description	Date
	01	94 Documents / Plans / Etc.	05/21/15

Revisions	No.	Description	Date
-----------	-----	-------------	------

SWT No. 20288-01-000


Drawn: FSD  
Reviewed: JMW

Sheet Title

OVERALL SITE PLAN

Number

L001

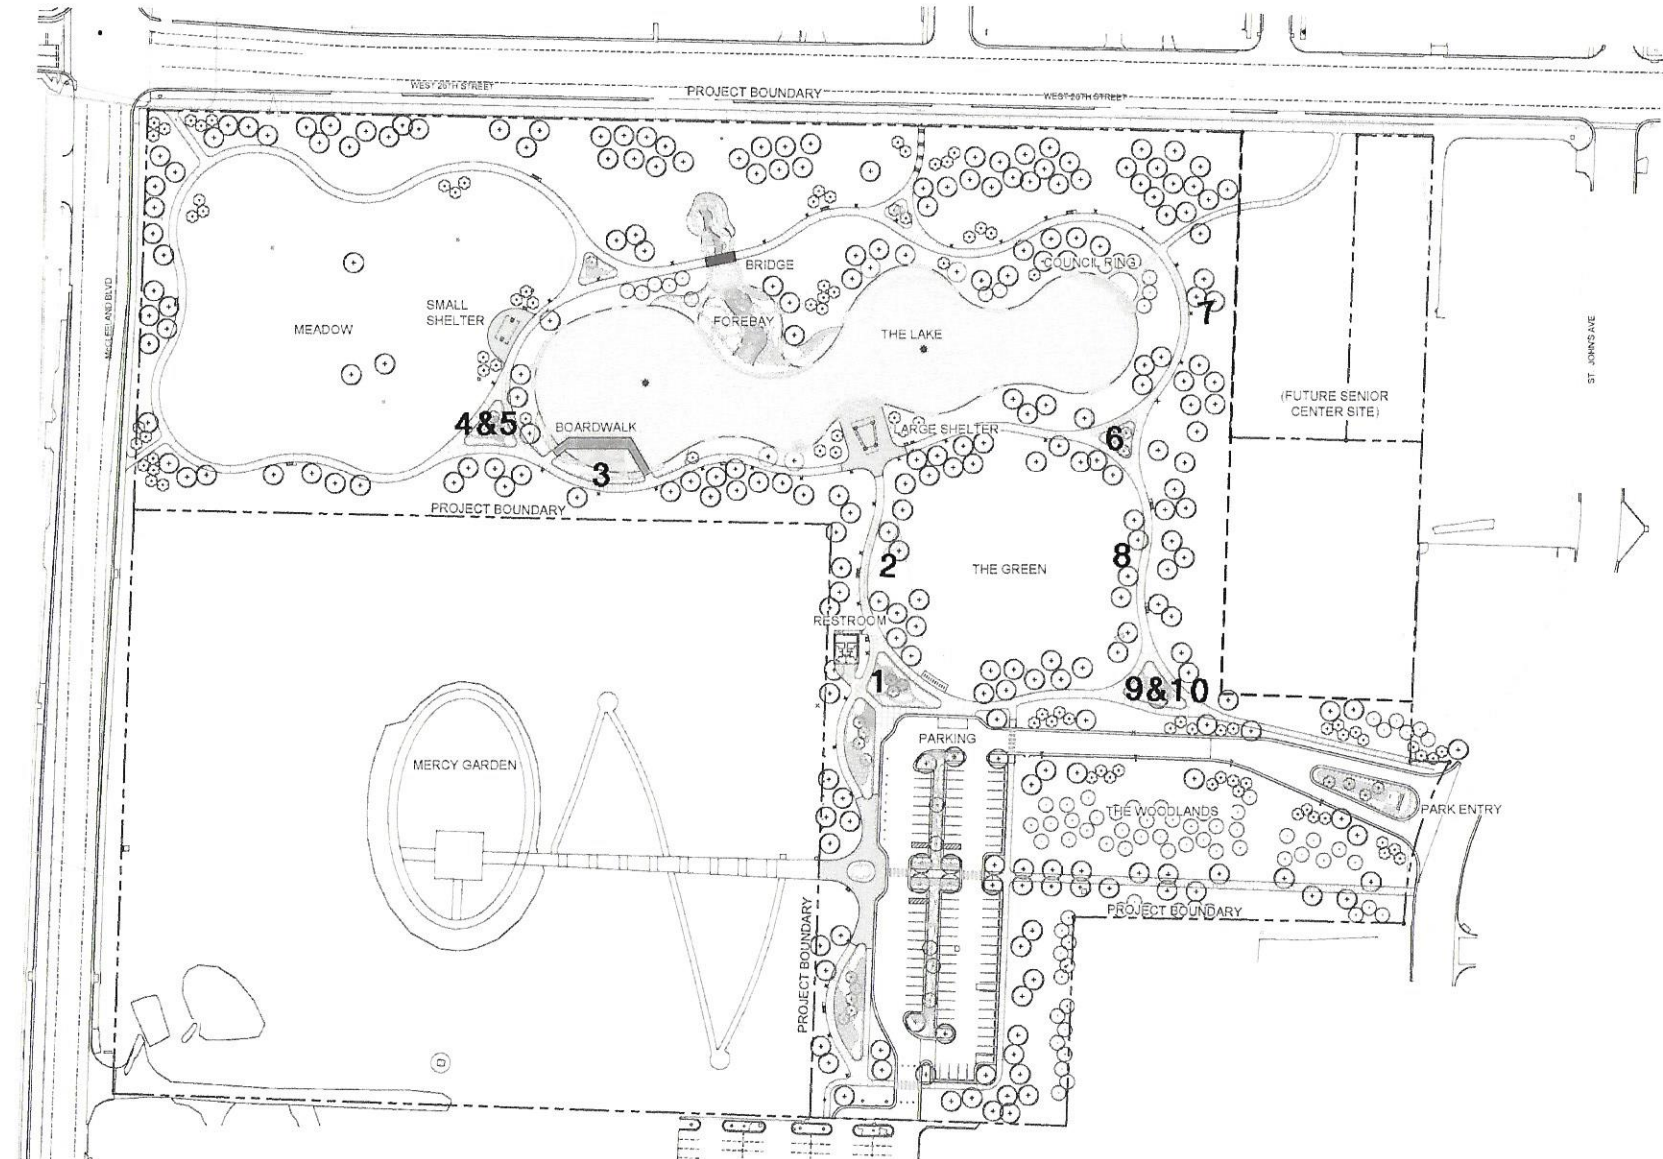

**A** OVERALL SITE PLAN  
SCALE: 1" = 60'

ALL NOTES AND LEGENDS ARE LOCATED ON SHEETS G001 AND G002