

GROUND FLOOR PLAN

NOTE

Signed

ENG./ ACR.	
REVISIONS	DATE
CLIENT	


S. D. A Kindergarten

PROPOSED BUILDING PLAN
 PLAN TO BE BUILT ON PLOT No. SECTOR BLOCK "A" AT YAWHEMA - SUNYANI MUNICIPALITY - BRONG REGION

GROUND FLOOR PLAN

DESIGNED BY: DOMINIC K	DRAWN BY: DOMINIC
DATE: Dec. 2019	SCALE: 1:2000, 1:50
TEL. No.: 0207219102 & 0420737865	

A3
S01

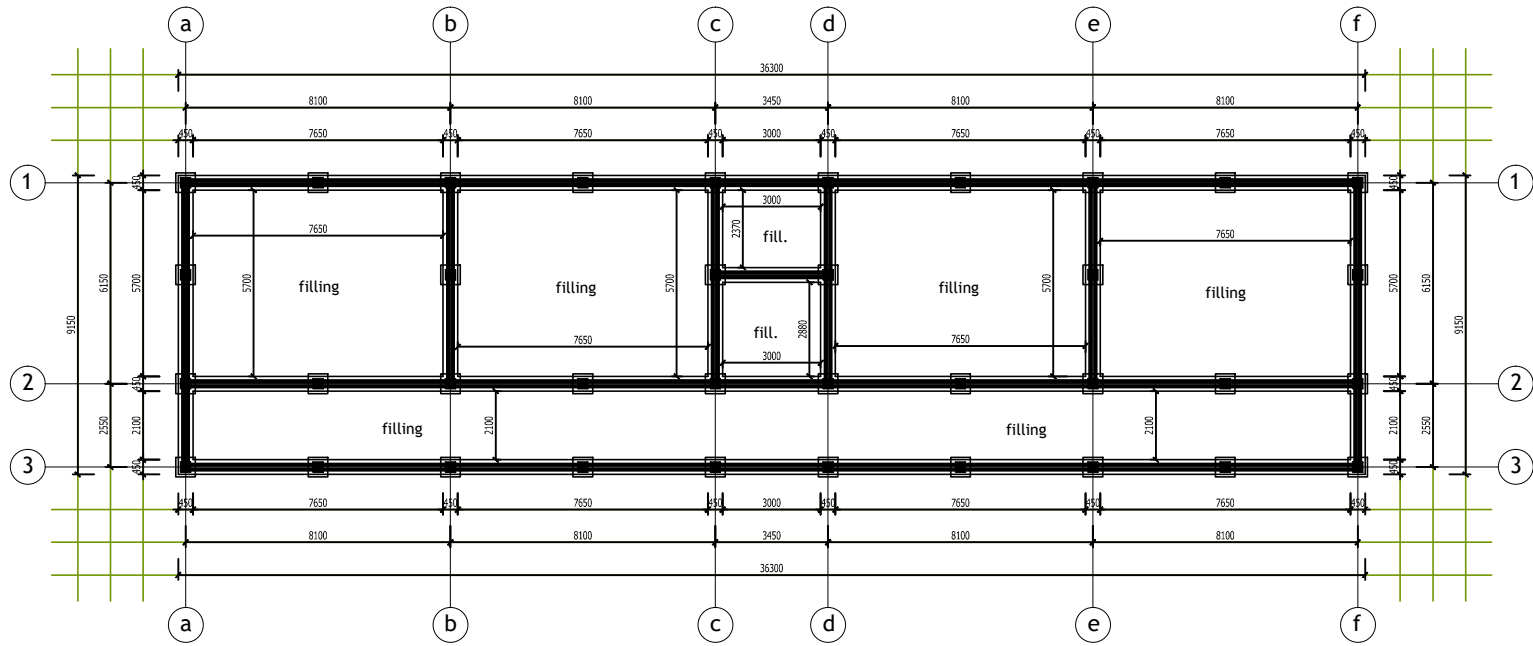

FOUNDATION PLAN



NOTE

Signed

ENG./ACR.

REVISIONS DATE

Staff

CLIENT

S. D. A Kindergarten

PROJECT

PROPOSED BUILDING PLAN

LOCATION

PLAN TO BE BUILT ON PLOT No. SECTOR BLOCK "A" AT YAWHEMA - SUNYANI MUNICIPALITY - BRONG REGION

TITLE

FOUNDATION PLAN

DESIGNED BY: DOMINIC K

EMAIL:

DRAWN BY: DOMINIC

DATE: Dec. 2019

SCALE: 1:2000, 1:500


TEL. No.:

0207219102 & 0642731985


Drawn No.

A3

S02

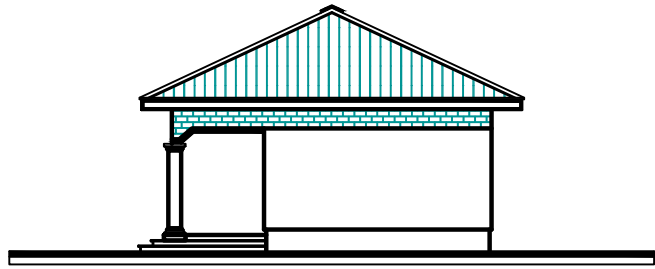

LEFT ELEVATION

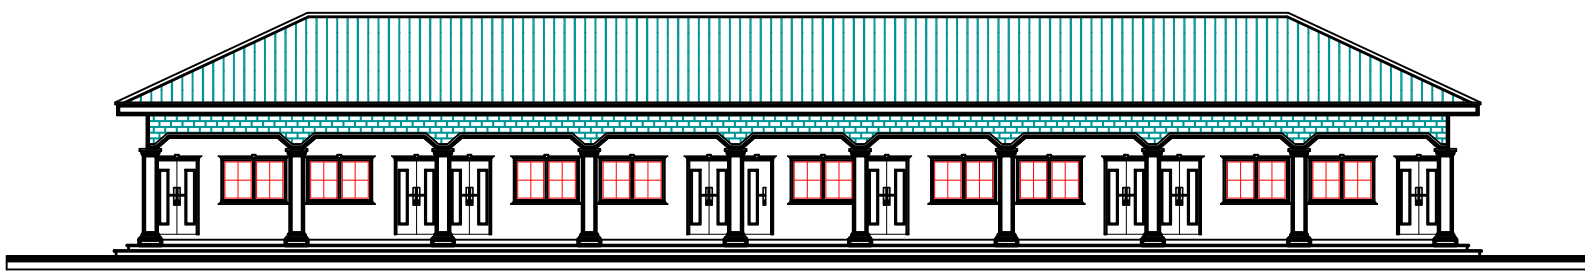

FRONT ELEVATION



NOTE

Signed

ENG / ACR.

REVISIONS DATE

Staff

CLIENT

S. D. A Kindergarten

PROJECT

PROPOSED BUILDING PLAN

LOCATION

PLAN TO BE BUILT ON PLOT No. SECTOR
BLOCK : AT YAMINDA - SENEANG
MUNICIPALITY - BRONG REGION

TITLE

ELEVATION

DESIGNED BY : DOMINIC. K.

EMAIL :

DRAWN BY : DOMINIC

DATE :

04/11/2019

SCALE :


1:2000, 1:500

TEL. No. :


008721942 & 054270266

A3

S03

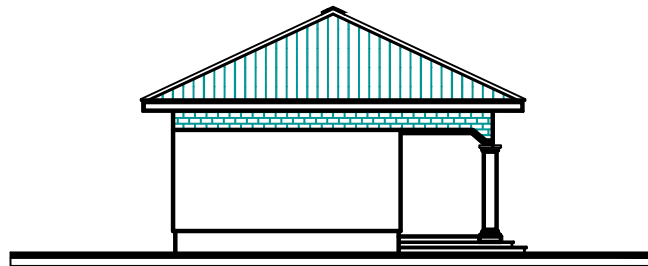

RIGHT ELEVATION

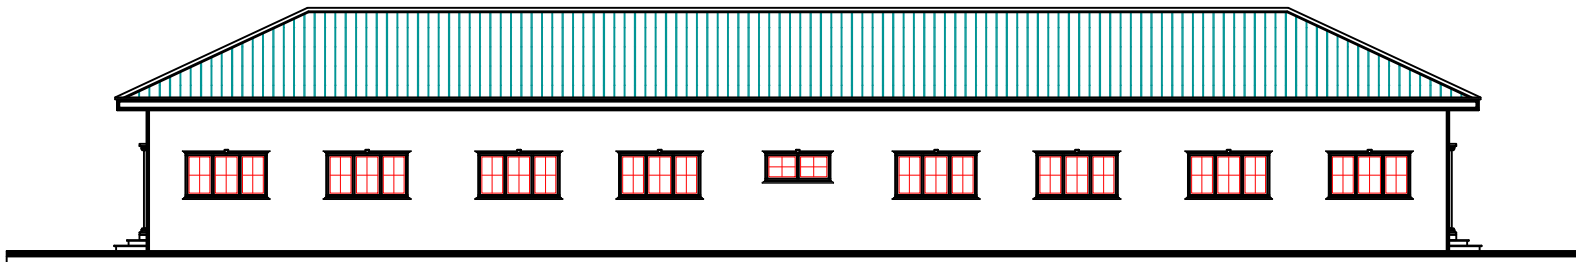

BACK ELEVATION



NOTE

Signed

ENG / ACR.

REVISIONS DATE

Staff

CLIENT

S. D. A Kindergarten

PROJECT

PROPOSED BUILDING PLAN

LOCATION

PLAN TO BE BUILT ON PLOT No. SECTOR
BLOCK : AT YAMINDA - SENEANE
MUNICIPALITY - BRONG REGION

TITLE

ELEVATION

DESIGNED BY : DOMINIC K

EMAIL

DRAWN BY : DOMINIC


DATE : Dec., 2019

SCALE : 1:2000, 1:500


TEL. No. : 03721942 & 454270266

A3


S04

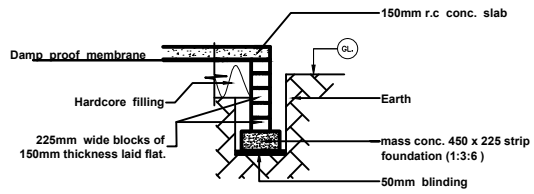

DETAIL A

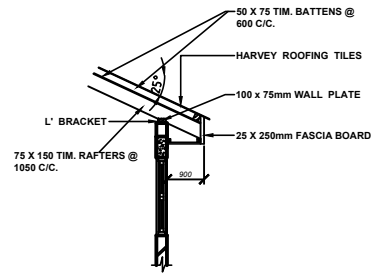

DETAIL C.

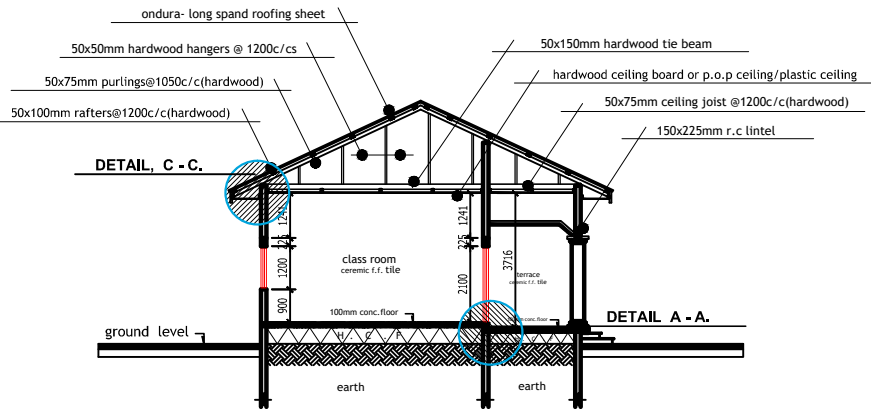

CROSS SECTION D - K



NOTE			
QUANTITY	D1 (8)	QUANTITY	D2 (2)
QUANTITY	W1 (8)	QUANTITY	W2 (8)
QUANTITY		W3	(1)
DOOR & WINDOW SCHEDULES			

Signed

ENG./ACR.

REVISIONS DATE

Staff

CLIENT

S. D. A Kindergarten

PROJECT

PROPOSED BUILDING PLAN

LOCATION

PLAN TO BE BUILT ON PLOT No. SECTOR BLOCK " AT YAMINDA - SENEYANI MUNICIPALITY - BRONG REGION

SECTION & DETAILS & DOOR & WINDOW SCHEDULES


DESIGNED BY: DOMINIC. K. DRAWN BY: DOMINIC. K.

DATE: Dec., 2019 SCALE: 1:200, 1:50

TEL. No.: 037219102 & 464270246

A3
S05

NOTE

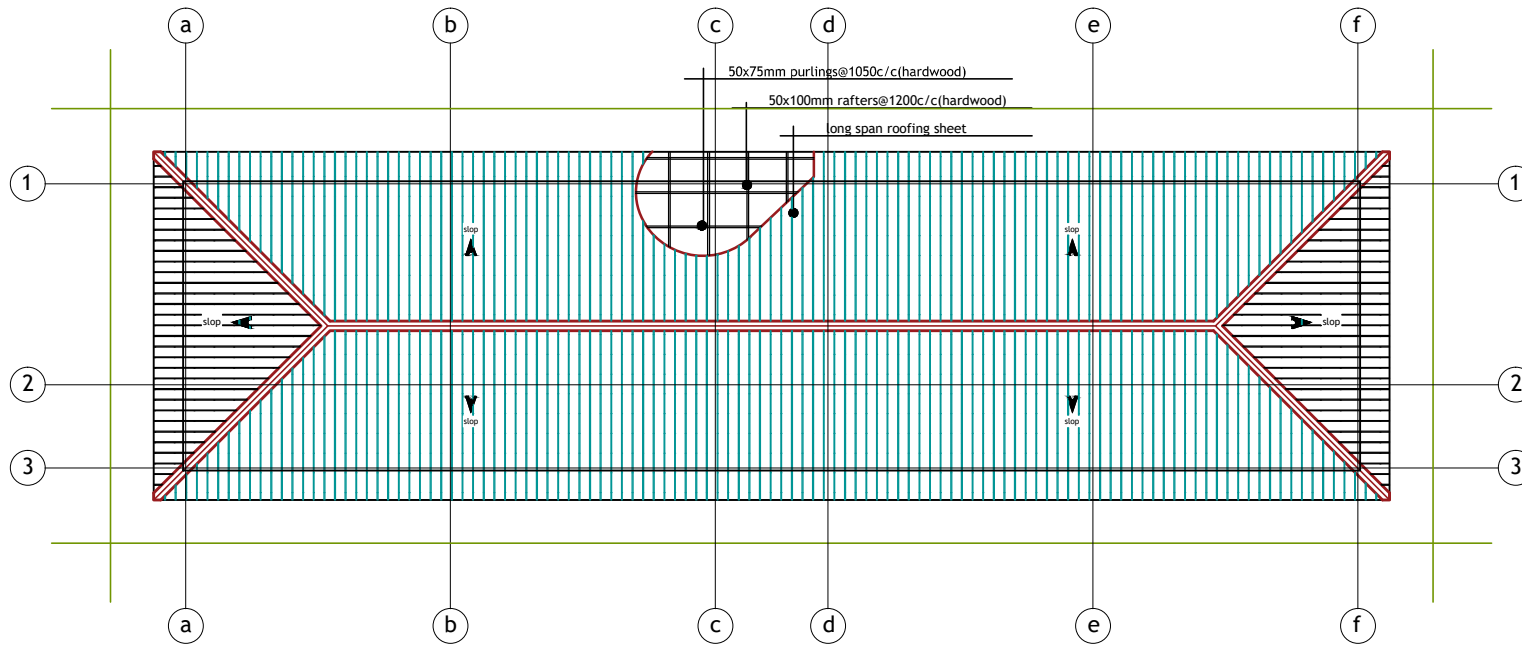

ROOF PLAN



Signed

ENG./ACR.

REVISIONS DATE

Staff

CLIENT

S. D. A Kindergarten

PROJECT

PROPOSED BUILDING PLAN

LOCATION

PLAN TO BE BUILT ON PLOT No. SECTOR
BLOCK " " AT YAWHEMA - SUNYANI
MUNICIPALITY - BRONG REGION

TITLE

ROOF PLAN

DESIGNED BY: DOMINIC K

DRAWN BY:

EMAIL:

DOMINIC

DATE: Dec. 2019


SCALE: 1:2000, 1:500

TEL. No.:

0207219102 & 064231985

A3

S06

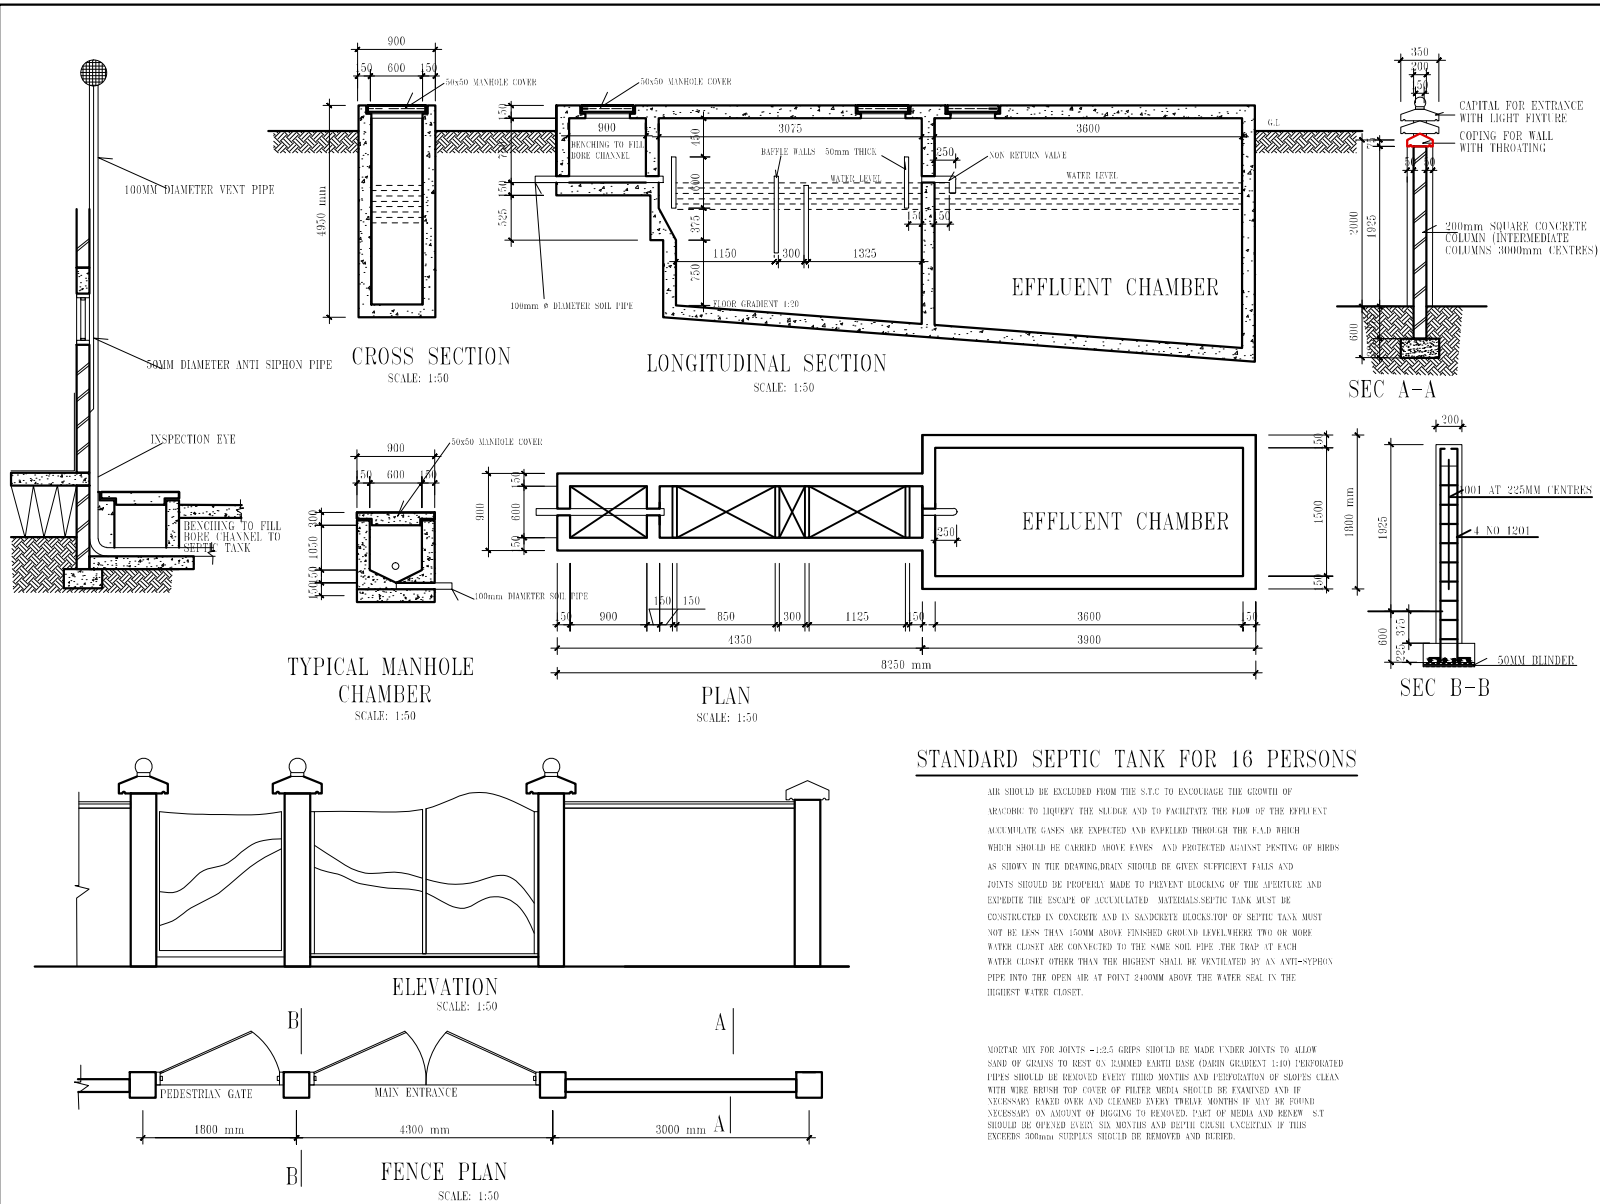

STANDARD SEPTIC TANK FOR 16 PERSONS

AIR SHOULD BE EXCLUDED FROM THE S.T.C TO ENCOURAGE THE GROWTH OF ANAEROBIC TO DEPOSE THE SLUDGE AND TO FACILITATE THE FLOW OF THE EFFLUENT. ACCUMULATE GASES ARE EXPECTED AND EXPULSED THROUGH THE FAN WHICH SHOULD BE CARRIED ABOVE EAVES AND PROTECTED AGAINST PESTING OF BIRDS AS SHOWN IN THE DRAWING. DRAIN SHOULD BE GIVEN SUFFICIENT FALLS AND JOINTS SHOULD BE PROPERLY MADE TO PREVENT BLOCKING OF THE APERTURE AND EXPEDITE THE ESCAPE OF ACCUMULATED MATERIALS. SEPTIC TANK MUST BE CONSTRUCTED IN CONCRETE AND IN SANDCRETE BLOCKS. TOP OF SEPTIC TANK MUST NOT BE LESS THAN 150MM ABOVE FINISHED GROUND LEVEL. WHERE TWO OR MORE WATER CLOSET ARE CONNECTED TO THE SAME SOIL PIPE, THE TRAP AT EACH WATER CLOSET OTHER THAN THE HIGHEST SHALL BE VENTILATED BY AN ANTI-SIPHON PIPE INTO THE OPEN AIR AT POINT 2400MM ABOVE THE WATER SEAL IN THE HIGHEST WATER CLOSET.

VOIDER VIT FRO JOINTS - 12.5 GRIPS SHOULD BE MADE UNDER JOINTS TO ALLOW SAND OF GUMS TO BEST ON RUMBED EARTH BASE. GARDEN GRADIENT 1:10 PERFORATED PIPES SHOULD BE REMOVED EVERY THREE MONTHS AND REPERCUSSION OF SLOPES CLEAN WITH WIRE BRUSH. TOP COVER OF FILTER MEDIA SHOULD BE EXAMINED AND IF NECESSARY RAKED OVER AND CLEANED EVERY THREE MONTHS IF ANY BE FOUND ACCUMULATED ON SURFACE OF BRUSH TO REMOVE. PART OF MEDIA AND BENCH S.T SHOULD BE OPENED EVERY SIX MONTHS AND BEING CUSHIONED WITH IF THIS EXPENDS 200mm SUPPLIES SHOULD BE REMOVED AND BLEED.

NOTE

Signed

ENG./ACR.

REVISIONS DATE

Sheet

CLIENT

S. D. A Kindergarten

PROPOSED BUILDING PLAN

LOCATION: PLAN TO BE BUILT ON PLOT No. SECTOR BLOCK 'A' AT YAMHMA - SUNYANI MUNICIPALITY - BRONG REGION

SEPTIC TANK, SOAKAWAY & FENCE WALL PLAN

DESIGNED BY: DOMINIC K.
 EMAIL: [blank] DRAWN BY: DOMINIC
 DATE: Dec. 2019 SCALE: 1:2500, 1:50
 TEL. No.: 0307211102 & 0442707046

Drawn No: **A3**
S07